


105
 2173198.68
 6157215.57
 910 897.77

FEMA ZONE A

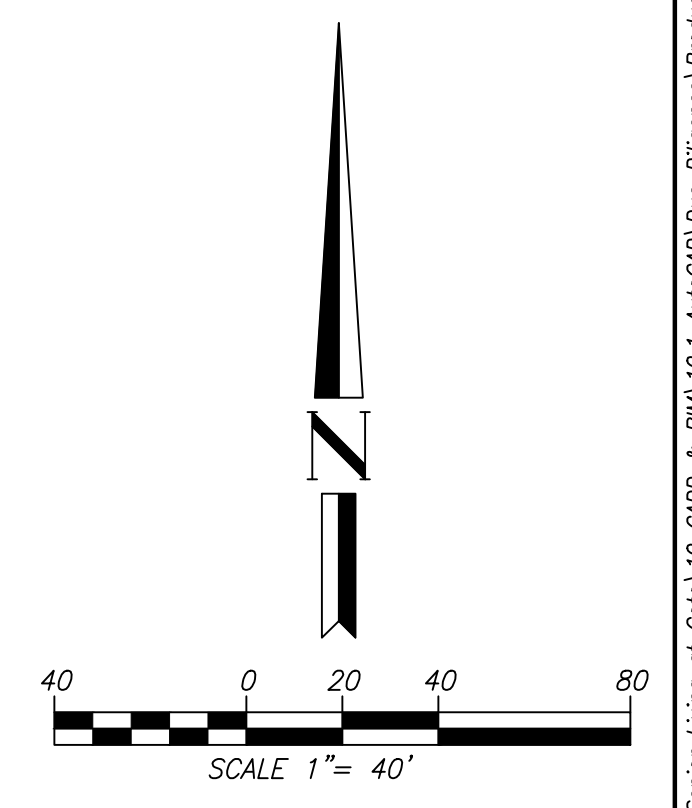


PREPARED BY:
HUITT-ZOLIARS
 Huitt-Zoliars, Inc.
 2603 Main Street, Suite 400
 Irvine, California 92614
 Phone (949) 988-5815 Fax (949) 988-5820

PREPARED FOR:
 1209 SANTIAGO DRIVE
 NEWPORT BEACH, CA 92660
 (310) 570-5398



LEGACY AT COTO
 COTO DE CAZA, CA

R:\R209847.01 - Luxury Senior Living at Coto\1.0 CADD & BIM\1.0.1 AutoCAD\Due Diligence\Production\Site Plan\Site Plan_v3-NEW.dwg Apr 30 2020 12:02pm

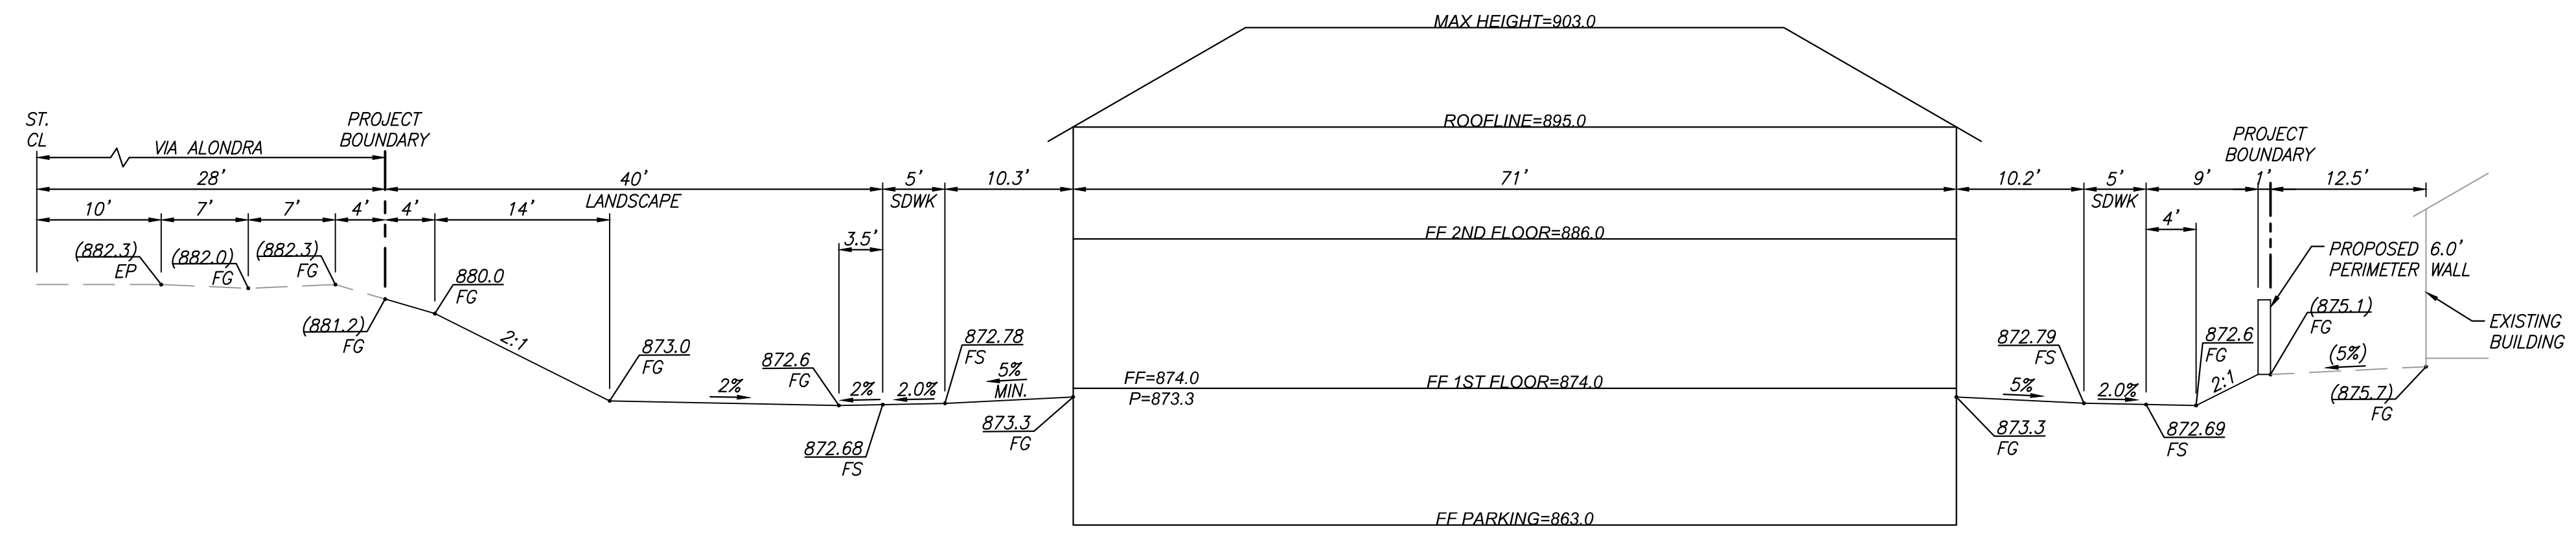


SECTION A-A

SCALE: 1"=10'

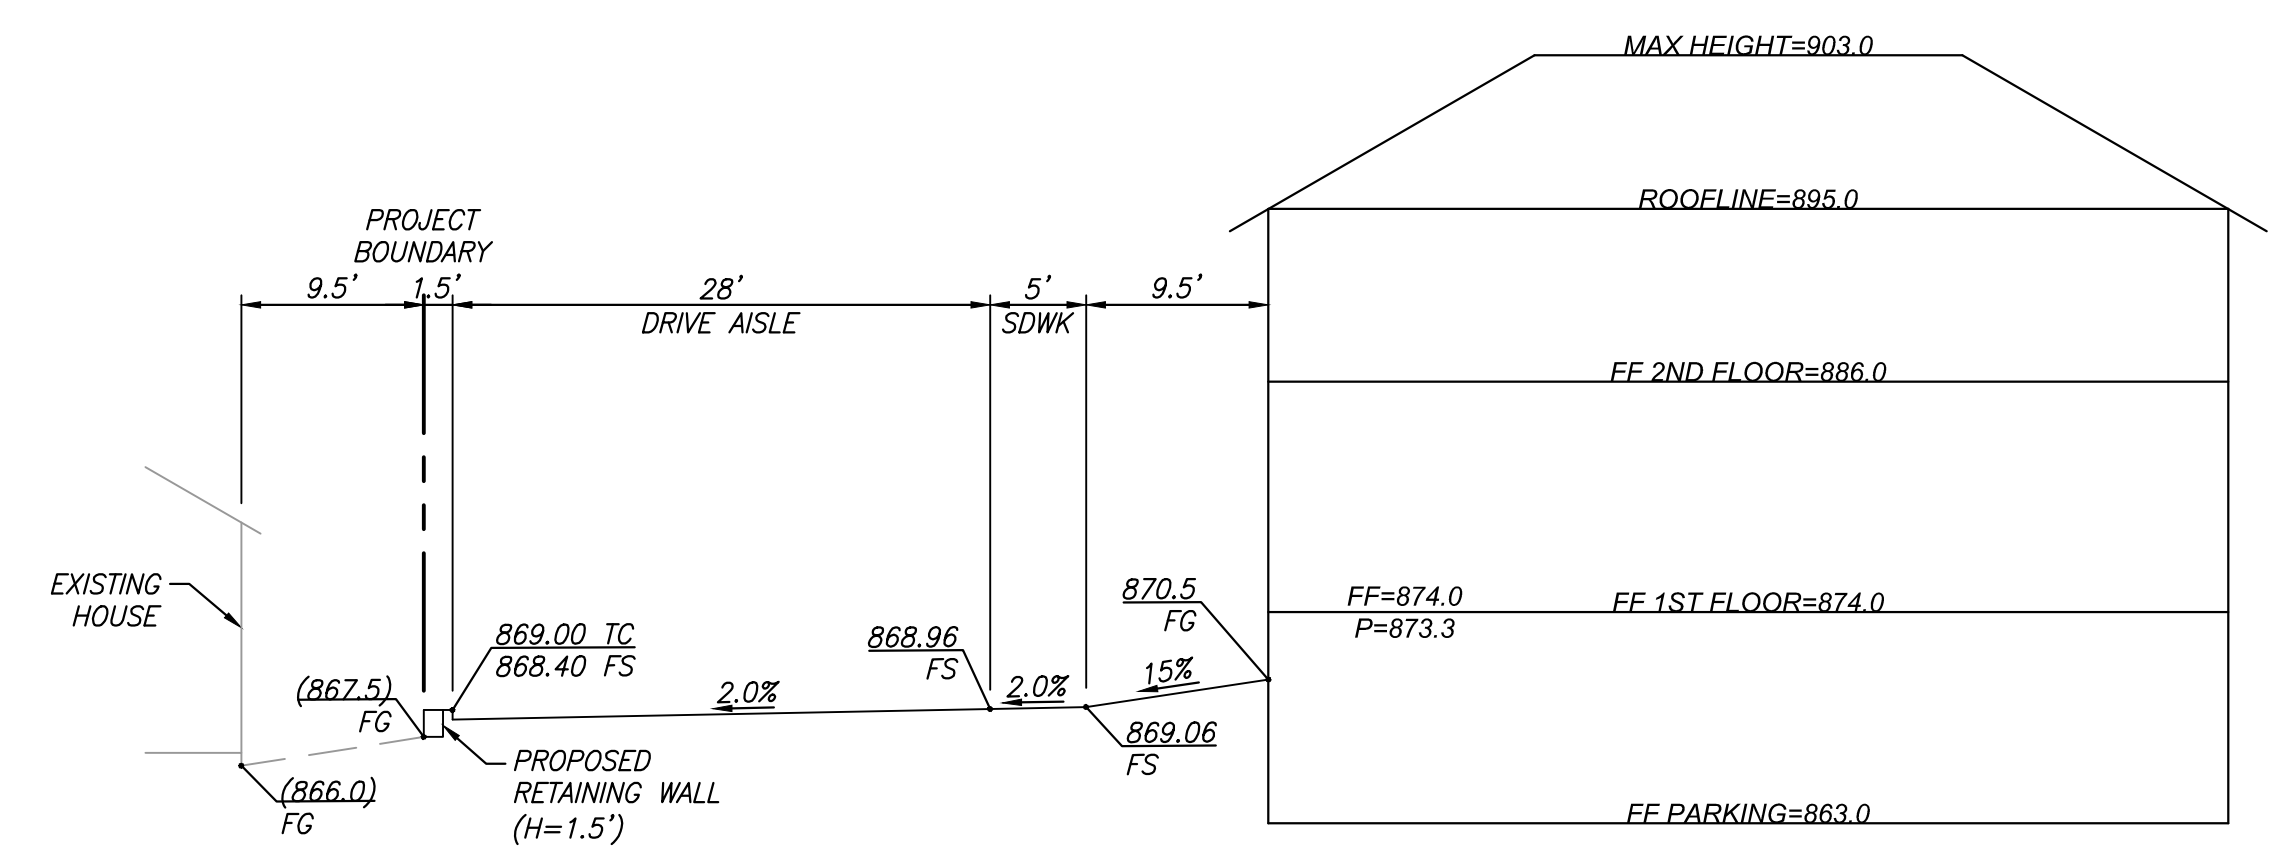


SECTION B-B

SCALE: 1"=10'

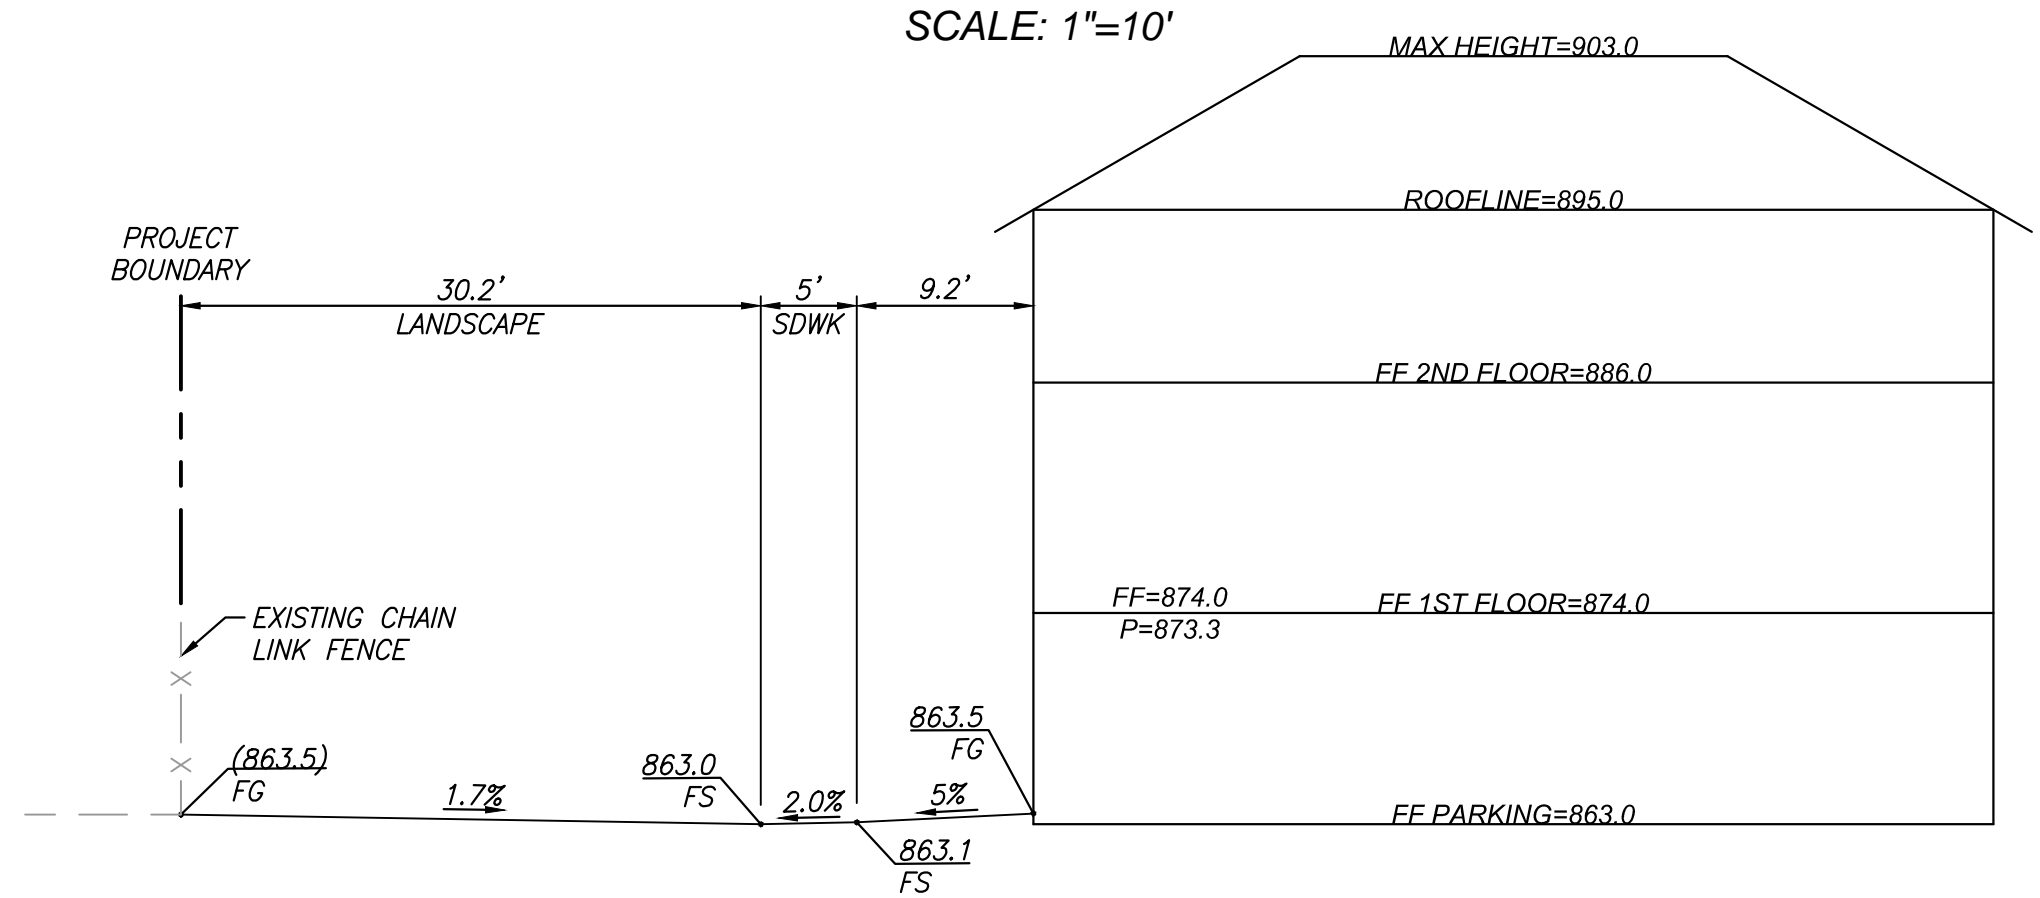


SECTION C-C

SCALE: 1"=10'

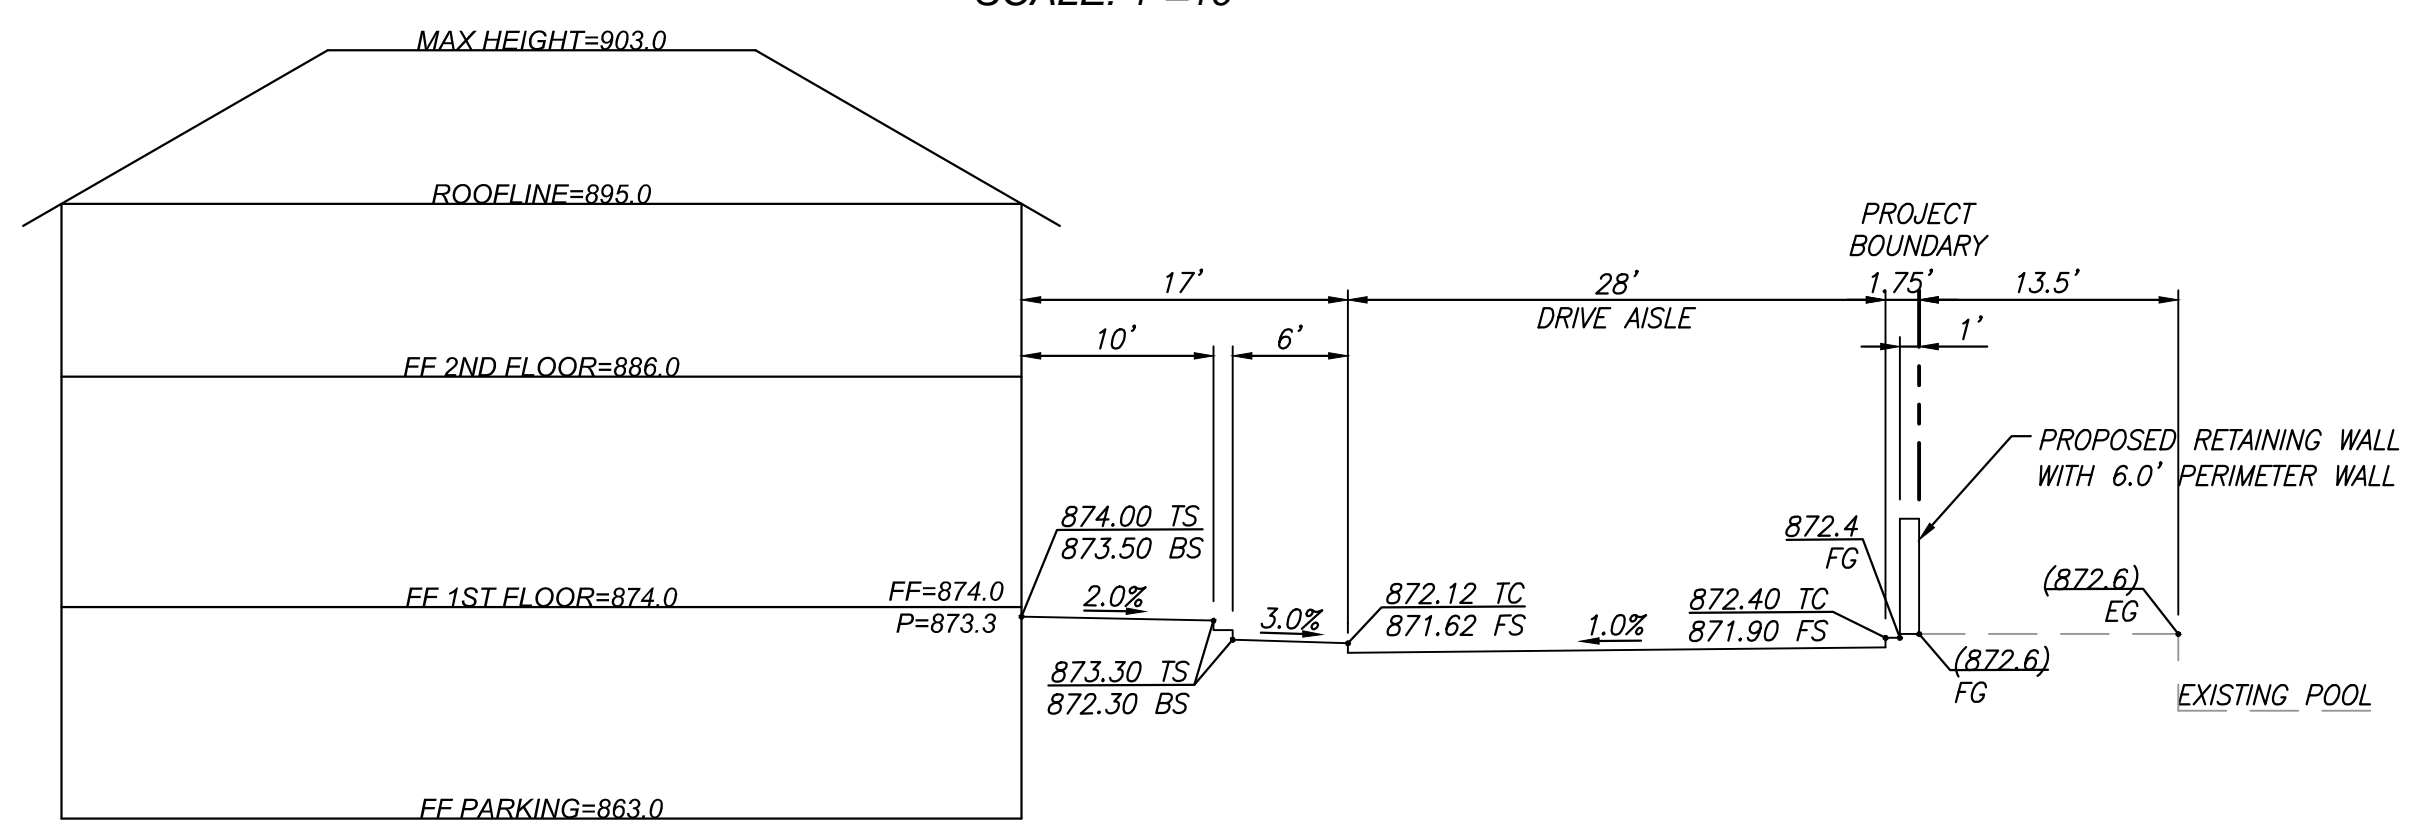

SECTION D-D

SCALE: 1"=10'

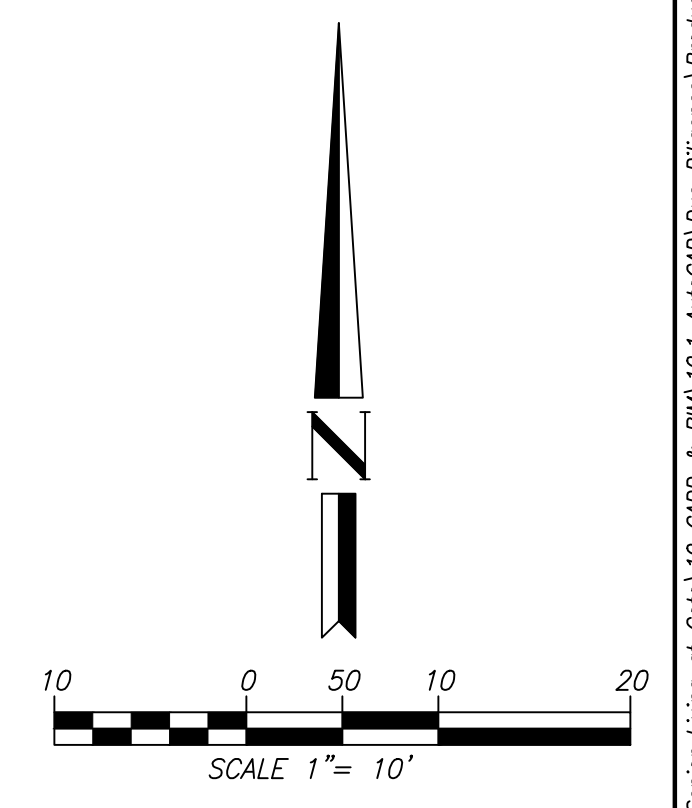

LEGACY AT COTO
COTO DE CAZA, CA

PREPARED BY:
HUITT-ZOLIARS
Huitt-Zollars, Inc. Irvine
2603 Main Street, Suite 400
Irvine, California 92614
Phone (949) 988-5815 Fax (949) 988-5820

PREPARED FOR:
1209 SANTIAGO DRIVE
NEWPORT BEACH, CA 92660
(310) 570-5398
CALIFORNIA
grand villages

R:\R309847.01 - Luxury Senior Living at Coto\1.0 CADD & BIM\10.1 AutoCAD\Use Diligence\Production\Site Plan\Use Diligence Site Plan_v3-NEW.dwg Apr 30 2020 12:02pm